



NOTES:
 1. CLEAN OUT TEES 18" ABOVE FLOOR ON ALL STORM DRAIN STACKS

American Airlines
 Terminal
 Redevelopment
 Project
 John F. Kennedy
 International Airport
 Jamaica, New York

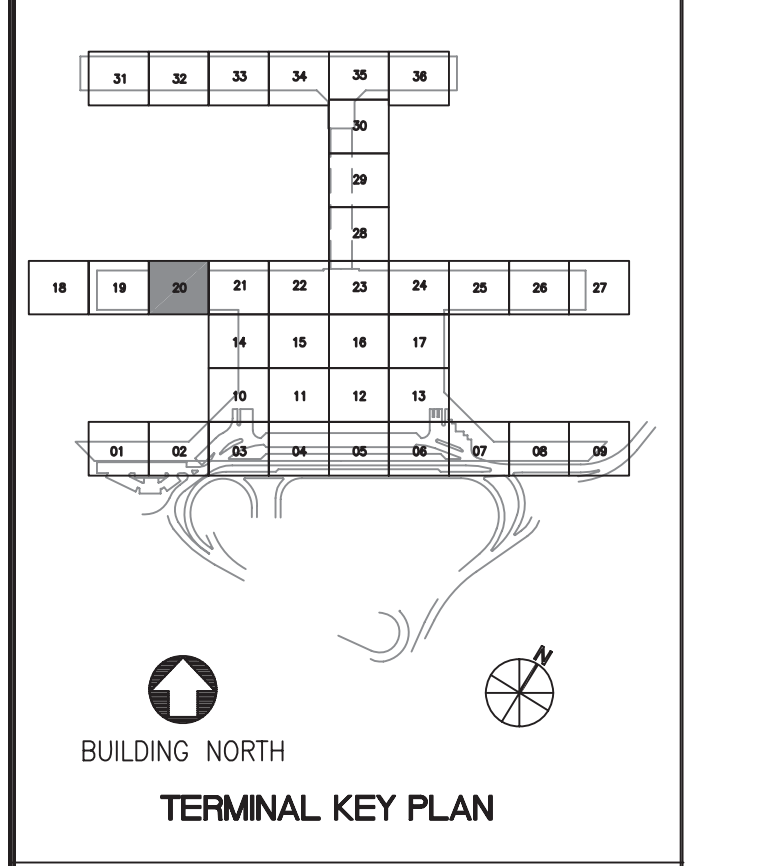

Rev.	Date	Description	Project
1	7/20/06	ts-1 changes	TS-1

PHASE 3 - 1571-15150
 P-100-20-002
 AMERICAN AIR LINES
 JFK TERMINAL REDEVELOPMENT
 REVIEWED
 THIS REVIEW IS MADE FOR GENERAL
 CONFORMANCE OF THE DRAWING
 WITH THE CODES OF THE CITY OF NEW YORK
 AND THE STATE OF NEW YORK. IT DOES NOT
 CONSTITUTE A GUARANTEE OF ACCURACY OR
 A PROFESSIONAL OPINION FOR DESIGN, PROJECT
 CALCULATIONS, COMPLIANCE, ETC.
 DATE: _____
 BY: VAN TRUONG
 A. JAMES WOODRUFF

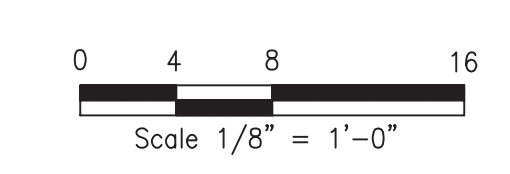

PLUMBING
 EXPOSED PIPING
 FIRST FLOOR PLAN
 CONCOURSE B
 AREA 20

Drawn by:
 DM
 Date:
 2-3-06
 Scale:
 1/8" = 1'-0"

Sheet No.
JMC
P100.20